

- LEGEND**
- SEEP LOCATIONS (APPROXIMATE)
 - MANHOLE
 - STRUCTURE
 - ~ VEGETATION
 - SANITARY SEWER
 - PROPERTY LINE
 - CROSS SECTION LINE
 - LIMIT OF DISSOLVED-PHASE PLUME (LIBERTY RIVER AND LIBERTY CREEK)
 - AREA OF FREE PRODUCT PLUME

FIGURE 4
VICINITY MAP
SHOWING GROUNDWATER CONTAMINATION


SOLVENT RELEASE AREA



PROJECT: ELMCO-01 (DATE: 07/17/07) SHEET 1 OF 1

**ZONE OF
CONCERN**

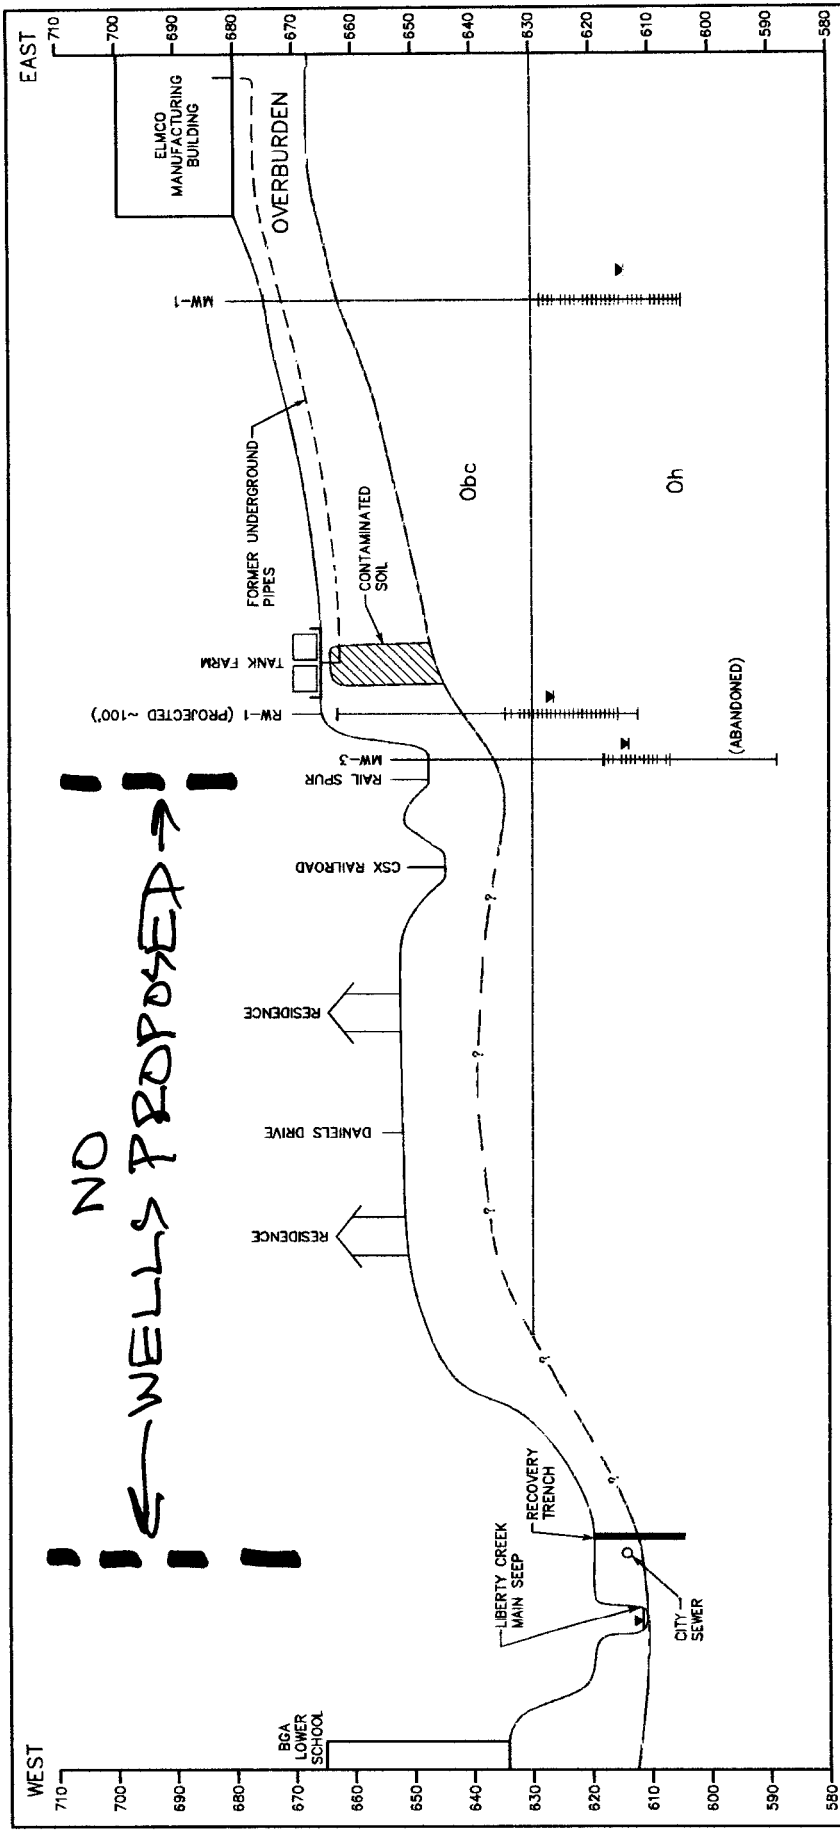

SCALE
 HORIZ. 1" = 100'
 VERT. 1" = 20'

- LEGEND**
- OVERBURDEN
 - Obc (BIGBY CANNON LIMESTONE)
 - Oh (HERMITAGE LIMESTONE)
 - MONITORING WELL SCREEN
 - WATER LEVEL ON 08/08/07

FIGURE 2
 WEST TO EAST CROSS SECTION
 ELMCO TO LIBERTY CREEK
 EGYPTIAN LACQUER MANUFACTURING CO.
 FRANKLIN, TENNESSEE

SCALE: AS SHOWN 1" = 100' HORIZ. 1" = 20' VERT.
 PREPARED BY: JMB
 JMB ENVIRONMENTAL CONSULTANTS, INC.
 204 S.W. 207 DOWNEY PARK, WINTER HAVEN, FL 33724
 813-989-0882 FAX 813-989-4804

PROJ. 07-ELMCO-01 DATE: 08/08/07 SHEET 1 OF 1